

NOTE:

1. All dimensions to obtain dimensions shall prevail, construction of pay-off, plane marked by plane positioning size no positioning of the standard, in proportion with facade shall prevail, measuring drawings.

2. The site has responsibility construction to verify all dimensions, found serious discrepancies shall inform the designer modified design.

3. This set of drawings of copyright belongs to all, drawing late zhongfu only used for the project construction without zhongfu that written authorization, any others in any way copying of this set of drawings, nor shall any part of this set of drawings for any other purposes.

备注:

1. 所有尺寸以标注尺寸为准，施工过程中，平面标注定位尺寸均以平面为准，无定位的以立面为准，不得以比例度量图纸。

2. 施工时如有责任在现场核实所有尺寸，发现严重不符之处应通知设计师修改设计。

3. 本套图纸之版权属中孚泰所有，图纸仅供本工程施工之用，未经中孚泰书面授权，任何他人不得以任何方式复制或翻印之任何部分，亦不得将本套图纸用于其它任何用途。

工程名称:
PROJECT NAME
南昌职业技术学院二期工程
音乐系教学楼A栋

图纸名称:
DRAWING TITLE
三层音乐系教学楼A栋
家具平面图

REVISION 修正 DATE 日期

① 出图日期:

② 修改日期:

③ 修改日期:

项目负责人:
PROJECT CAPTAIN

设计:

制图:

审核:

比例: A1@1:150

设计阶段:

图纸编号: FF-1001.F3

盖章:


签字:

日期:

比例:

图例:

备注:

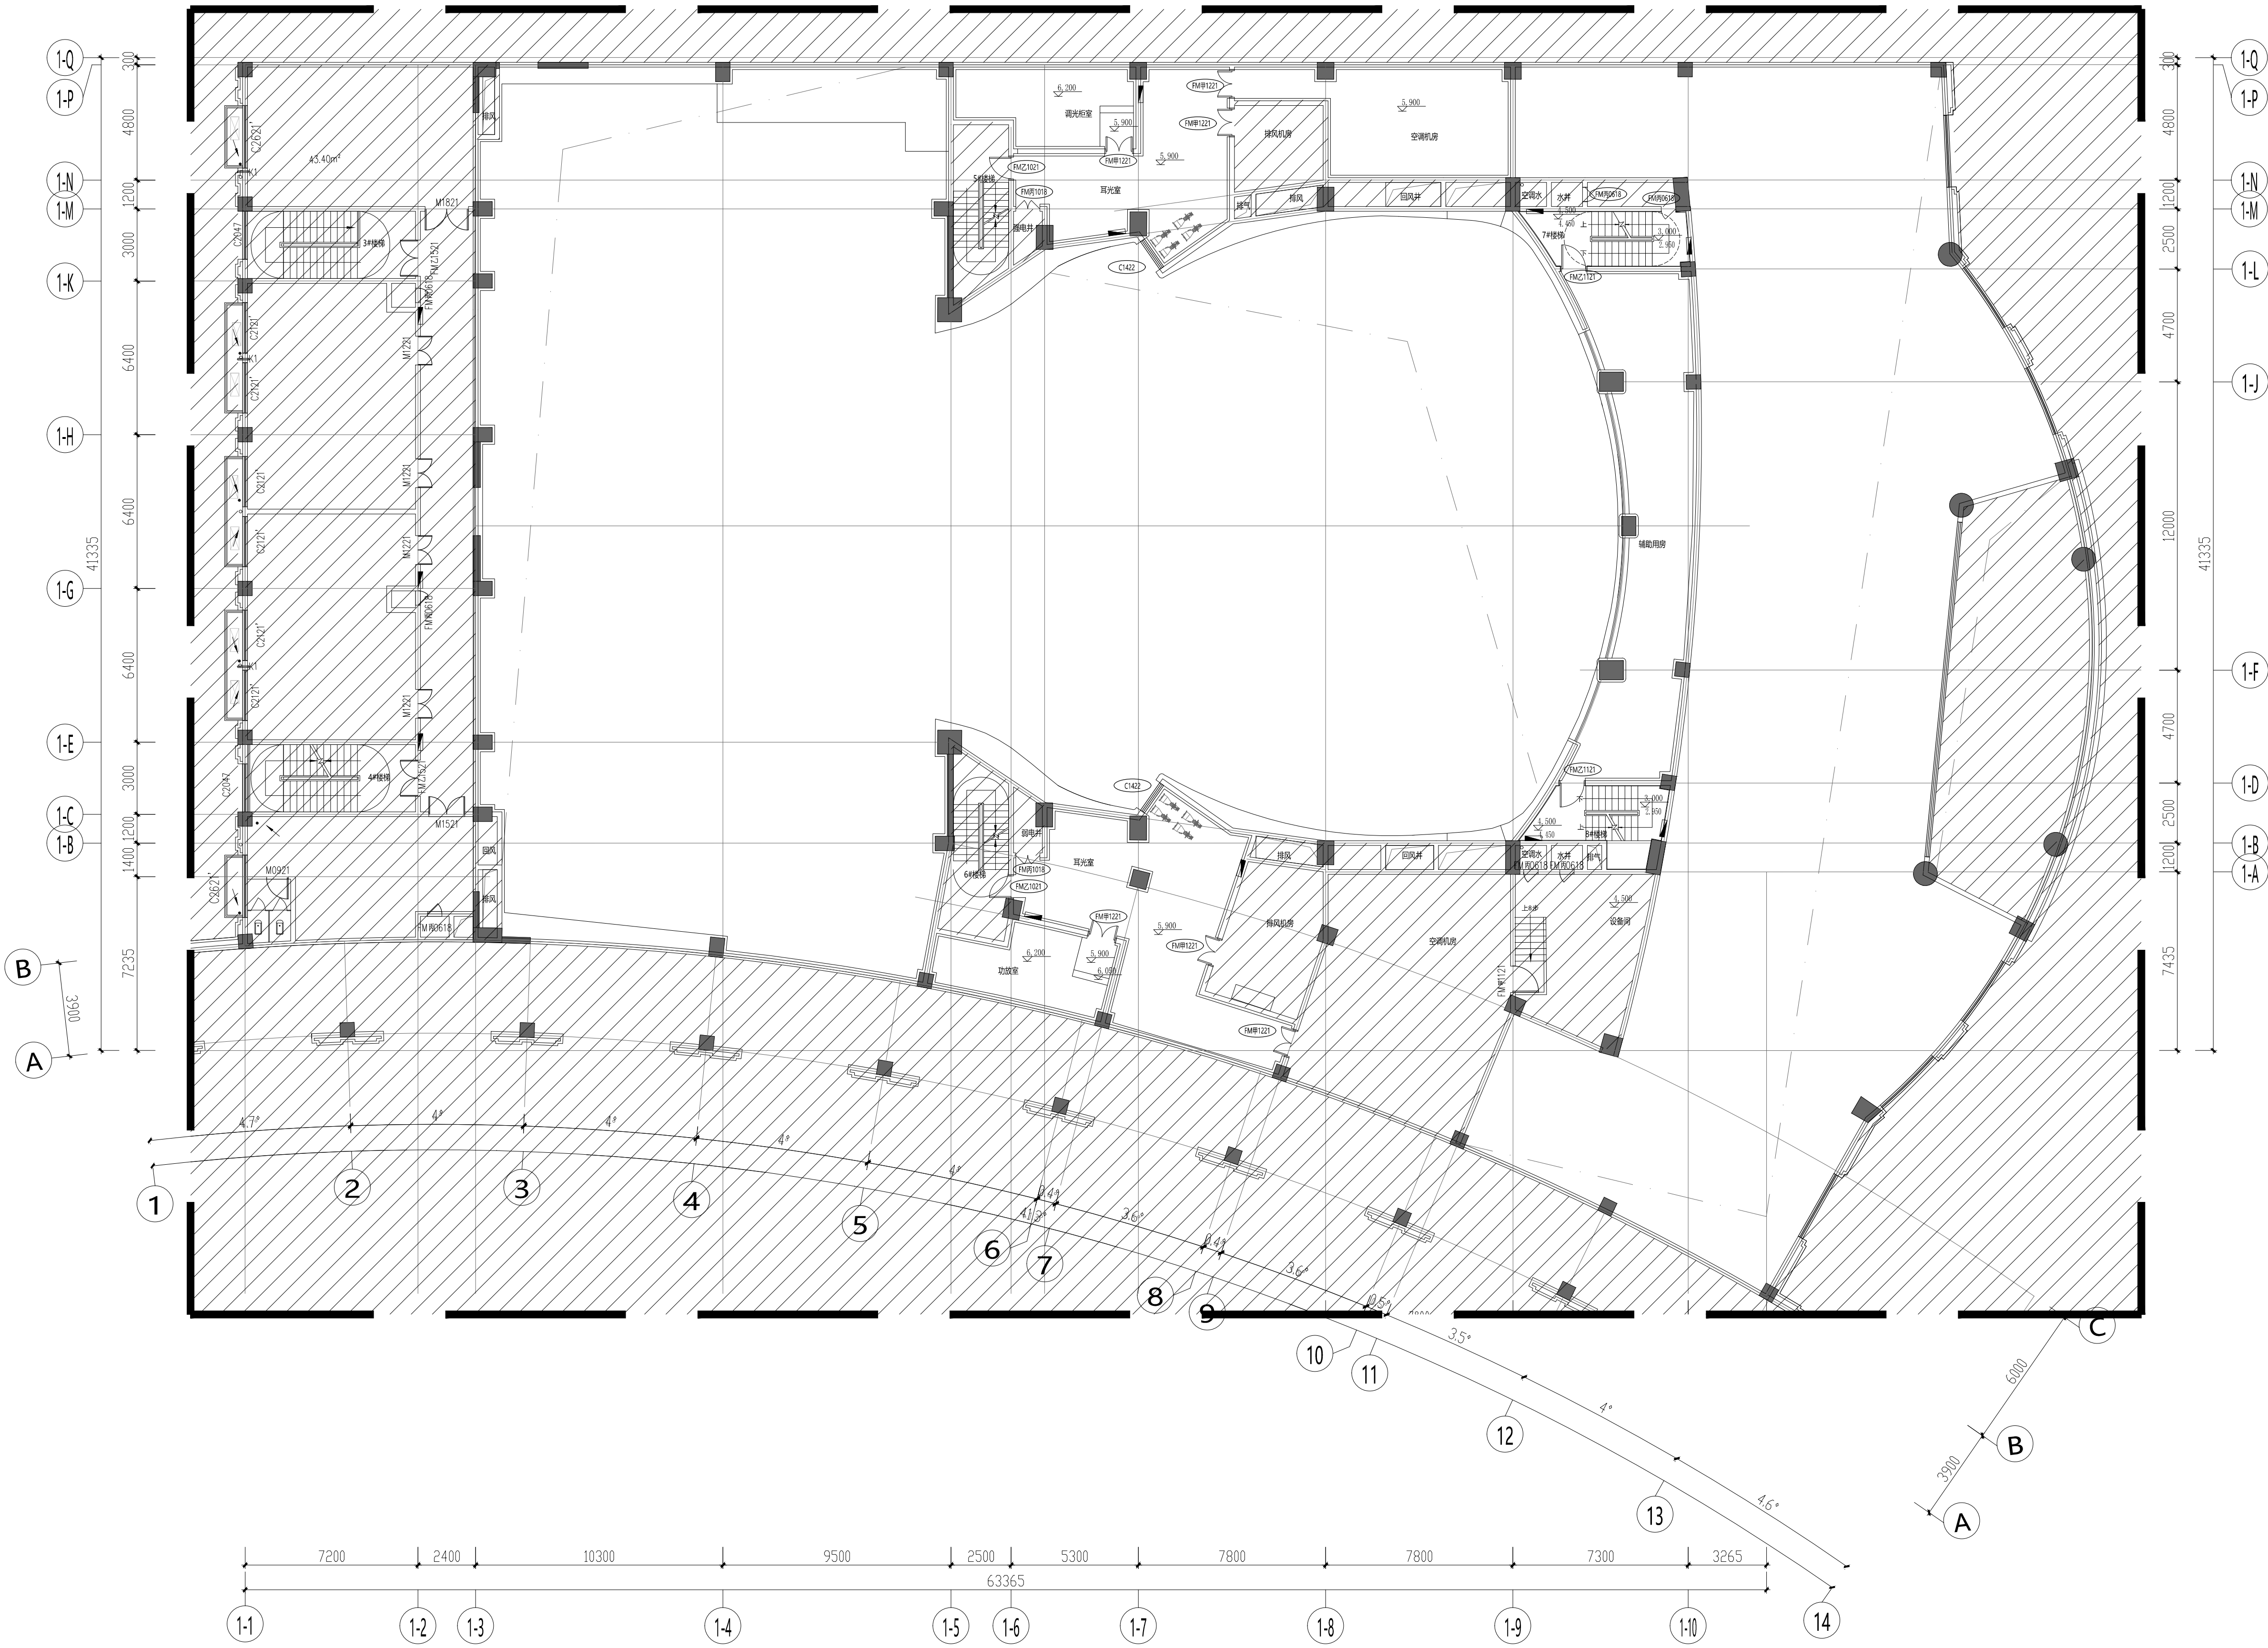

新建钢架墙体图示: [Hatched pattern]

新建轻质隔墙图示: [Dotted pattern]

注明: 此阴影区域不在设计范围

阴影区图示: [Diagonal line pattern]